



REVISIONS	BY

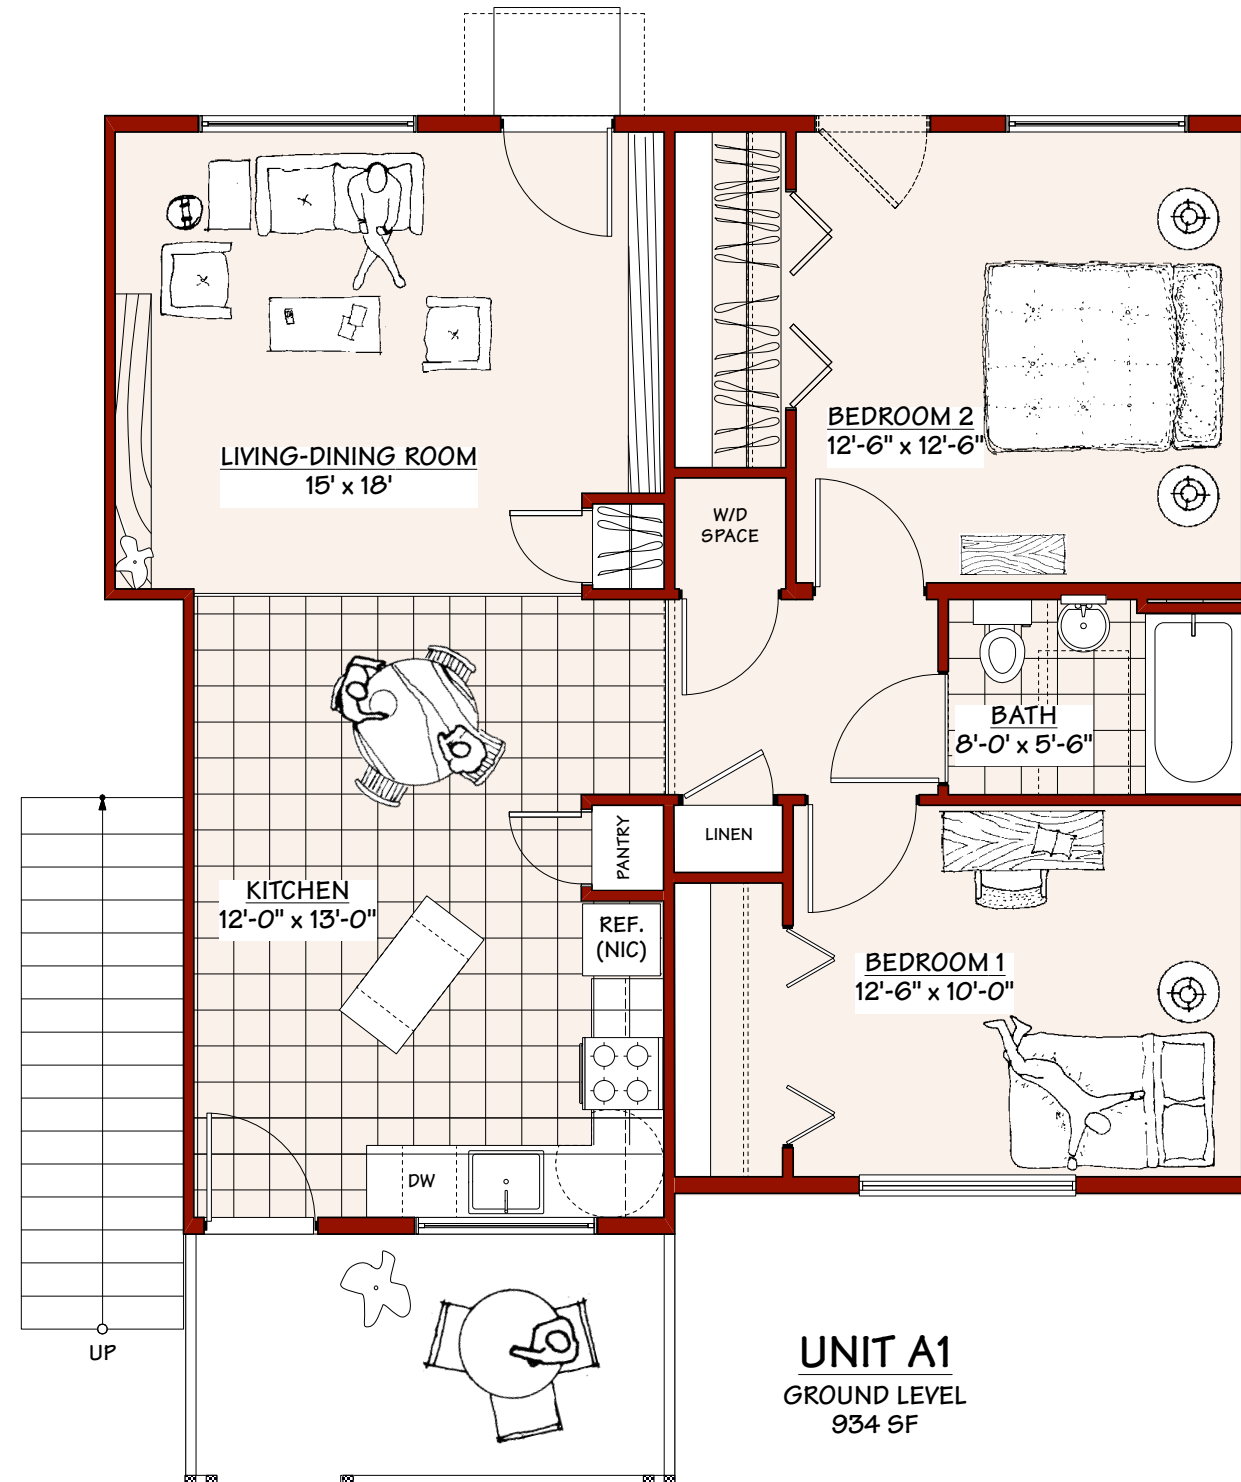

1 UNIT A FLOOR PLAN
Scale: 3/8"=1'-0" (3/16"=1'-0" @ 11x17)

McCamañt & Durrett Architects
241 B Commercial Street Nevada City CA 95959
Tel: 530.265.9980 Fax: 530.265.4398
E-mail: cobe@cohousing.com

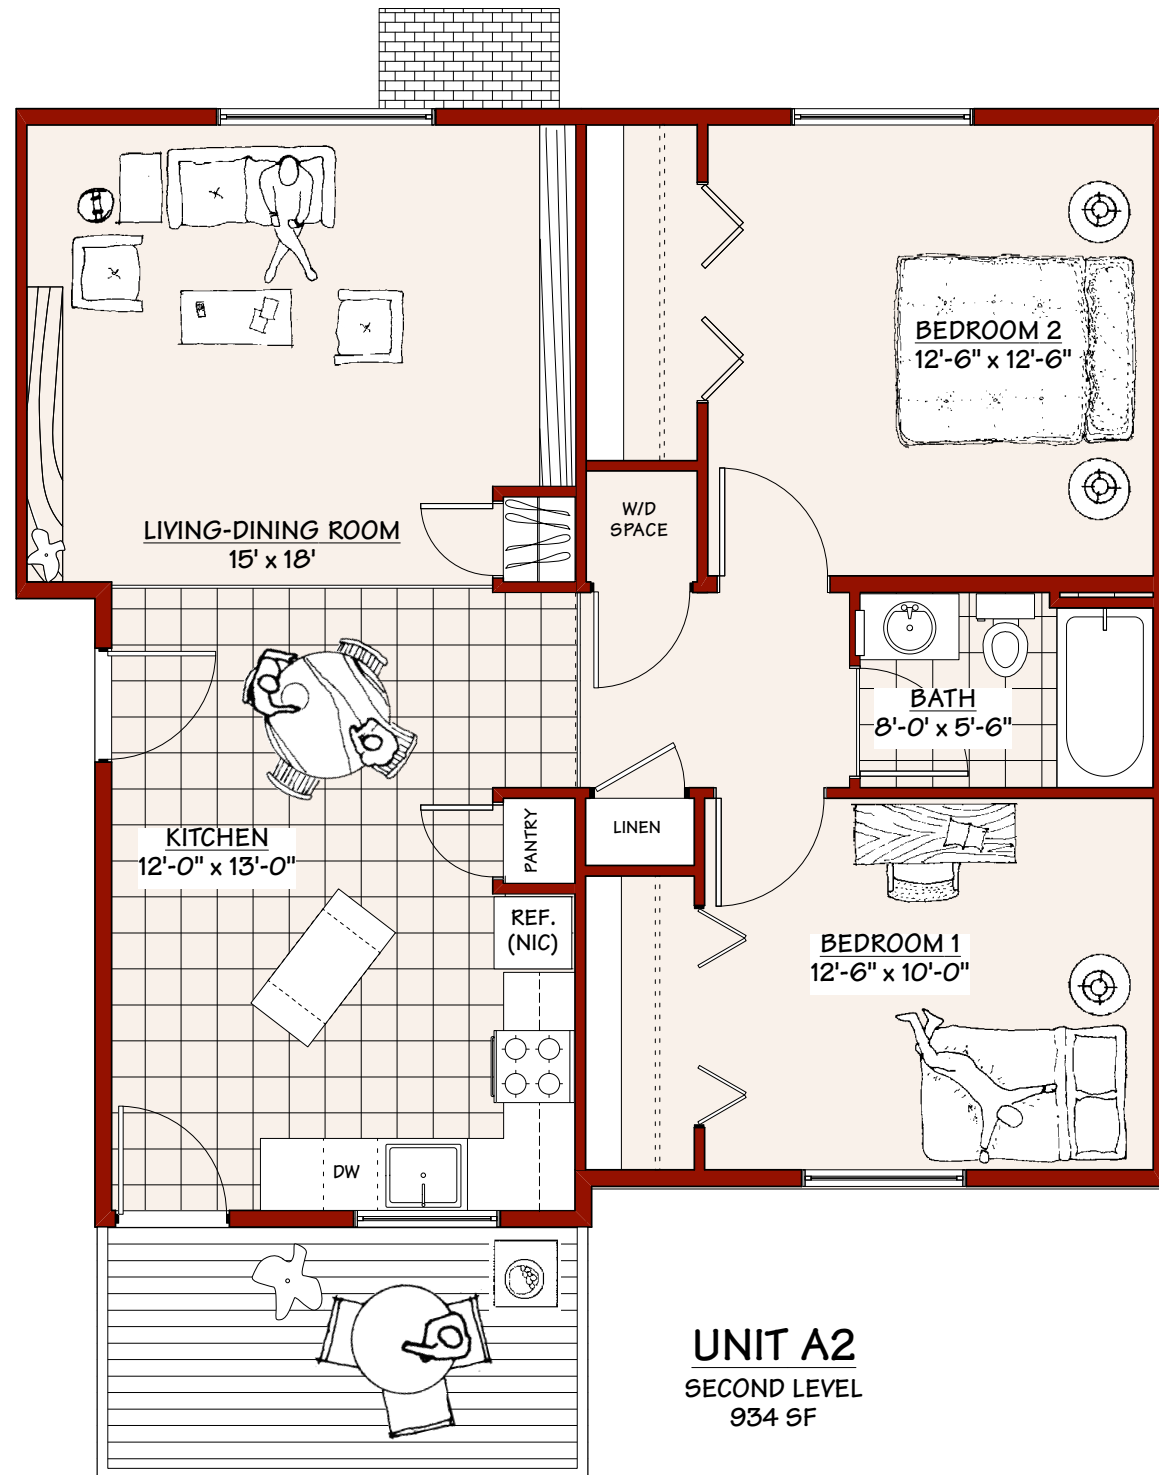

FAIR OAKS
ECHOUSING
4025 New York Avenue, Sacramento County, CA

PRIVATE HOUSE PLANS
PRIVATE HOUSE WORKSHOP

DESIGN REVIEW/
PLANNING DEPT SET
Date: 16 JULY 2014
Scale: 1/4"=1'-0"
Drawn: M&D
Job: FAIR OAKS
Sheet:

UNIT A
of 0 sheets