


**UNIT C2**  
SECOND LEVEL  
1163 SF TOTAL

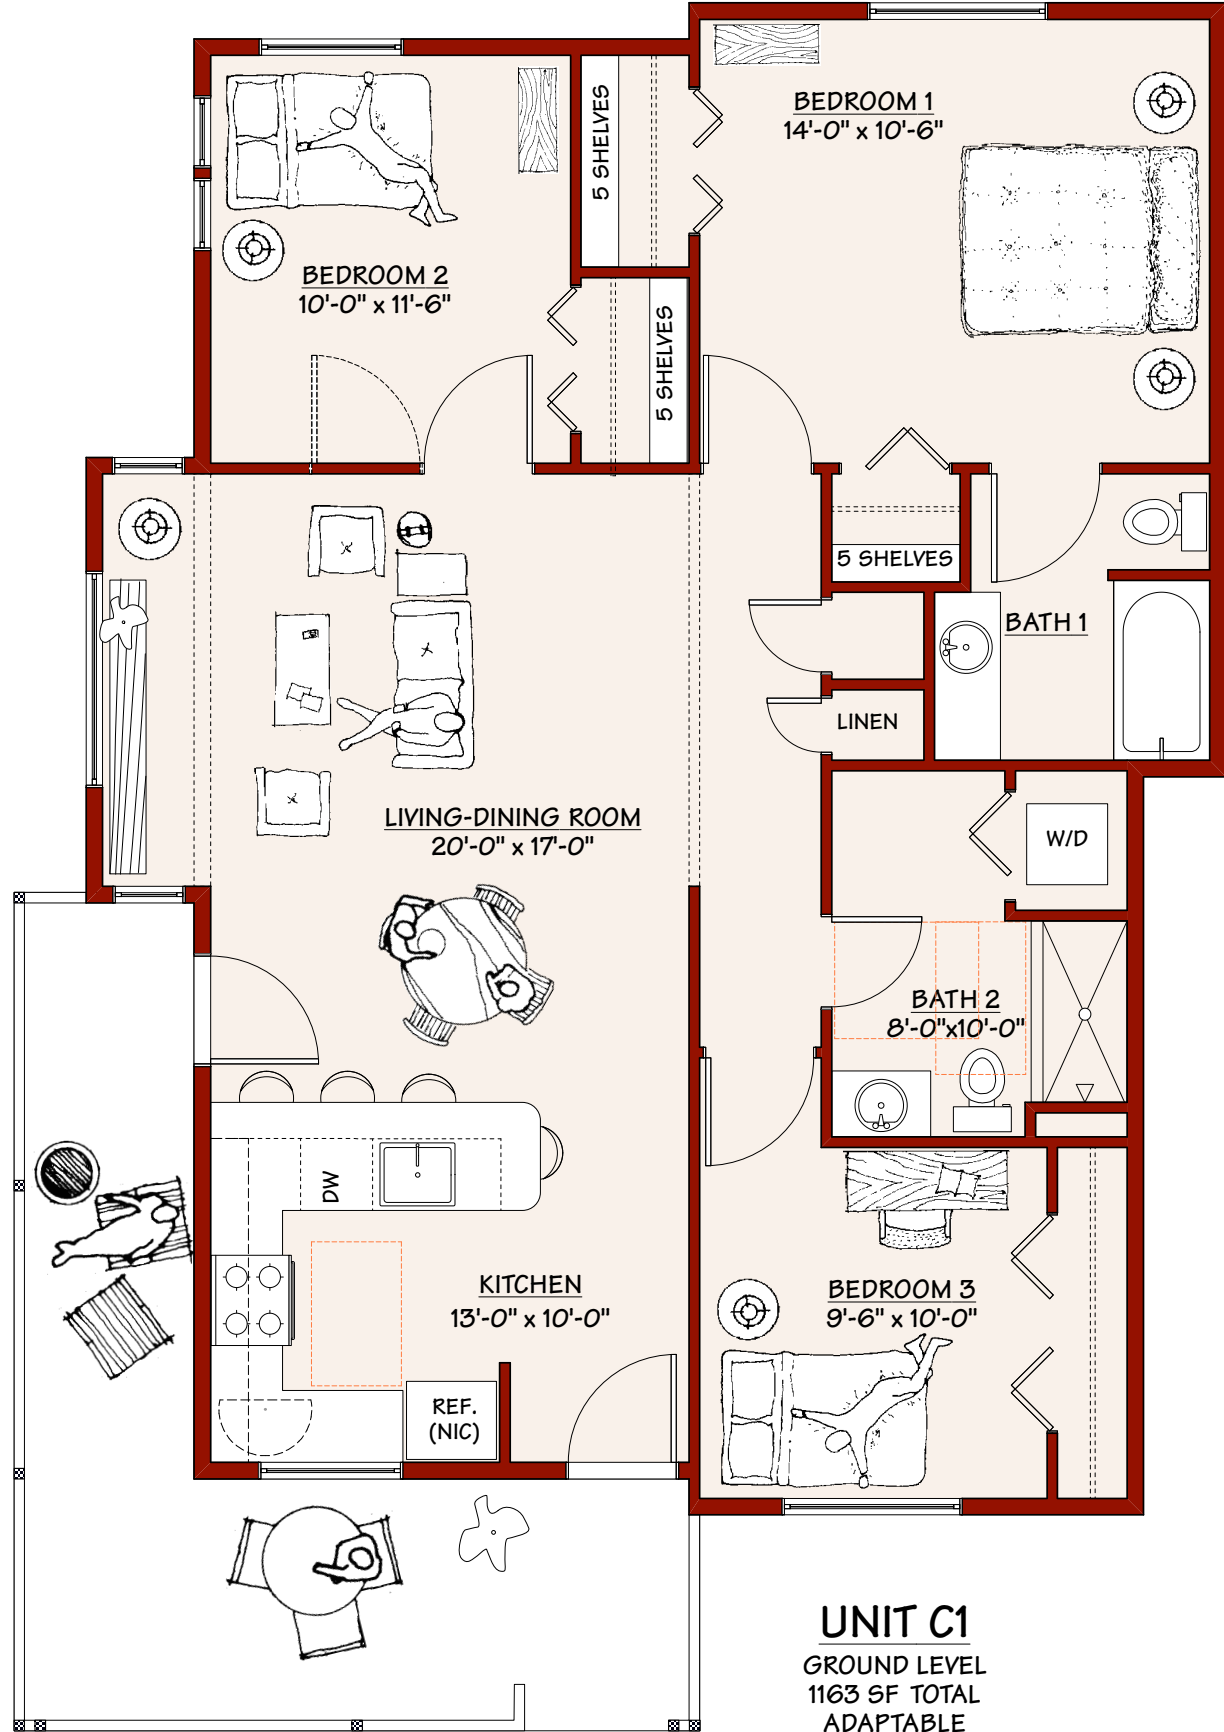

**UNIT C1**  
GROUND LEVEL  
1163 SF TOTAL  
ADAPTABLE

**1 UNIT C FLOOR PLAN**  
Scale: 3/8"=1'-0" (3/16"=1'-0" @ 11x17)

REVISIONS	BY
<p>McCamañt &amp; Durrett Architects 241 B Commercial Street Nevada City CA 95959 Tel: 530.265.9980 Fax: 530.265.4398 E-mail: cchousing@nccaa.com</p>	
<p>FAIR OAKS ECOHOUSING 4025 New York Avenue, Sacramento County, CA</p>	
<p>PRIVATE HOUSE PLANS PRIVATE HOUSE WORKSHOP</p>	
<p>DESIGN REVIEW/ PLANNING DEPT SET Date: 16 JULY 2014 Scale: 1/4"=1'-0" Drawn: M&amp;D Job: FAIR OAKS Sheet:</p>	
<p><b>UNIT C</b> of 0 sheets</p>	