

REVISIONS	BY

McCament & Durrett Architects
 2418 Commercial Street, Nevada City, CA 95959
 Tel: 530.265.9980 Fax: 530.265.4398
 E-mail: cobb@cohousingco.com




FAIR OAKS
 ECOHOUSING
 4025 New York Avenue, Sacramento County, CA

SITE PLAN

DESIGN REVIEW/
 PLANNING DEPT SET
 Date: 16 JULY 2014
 Scale: 10" = 1'-0"
 Drawn: BASHA OSINSKI
 Job: FAIR OAKS
 Sheet:

A1.2
 of 0 sheets

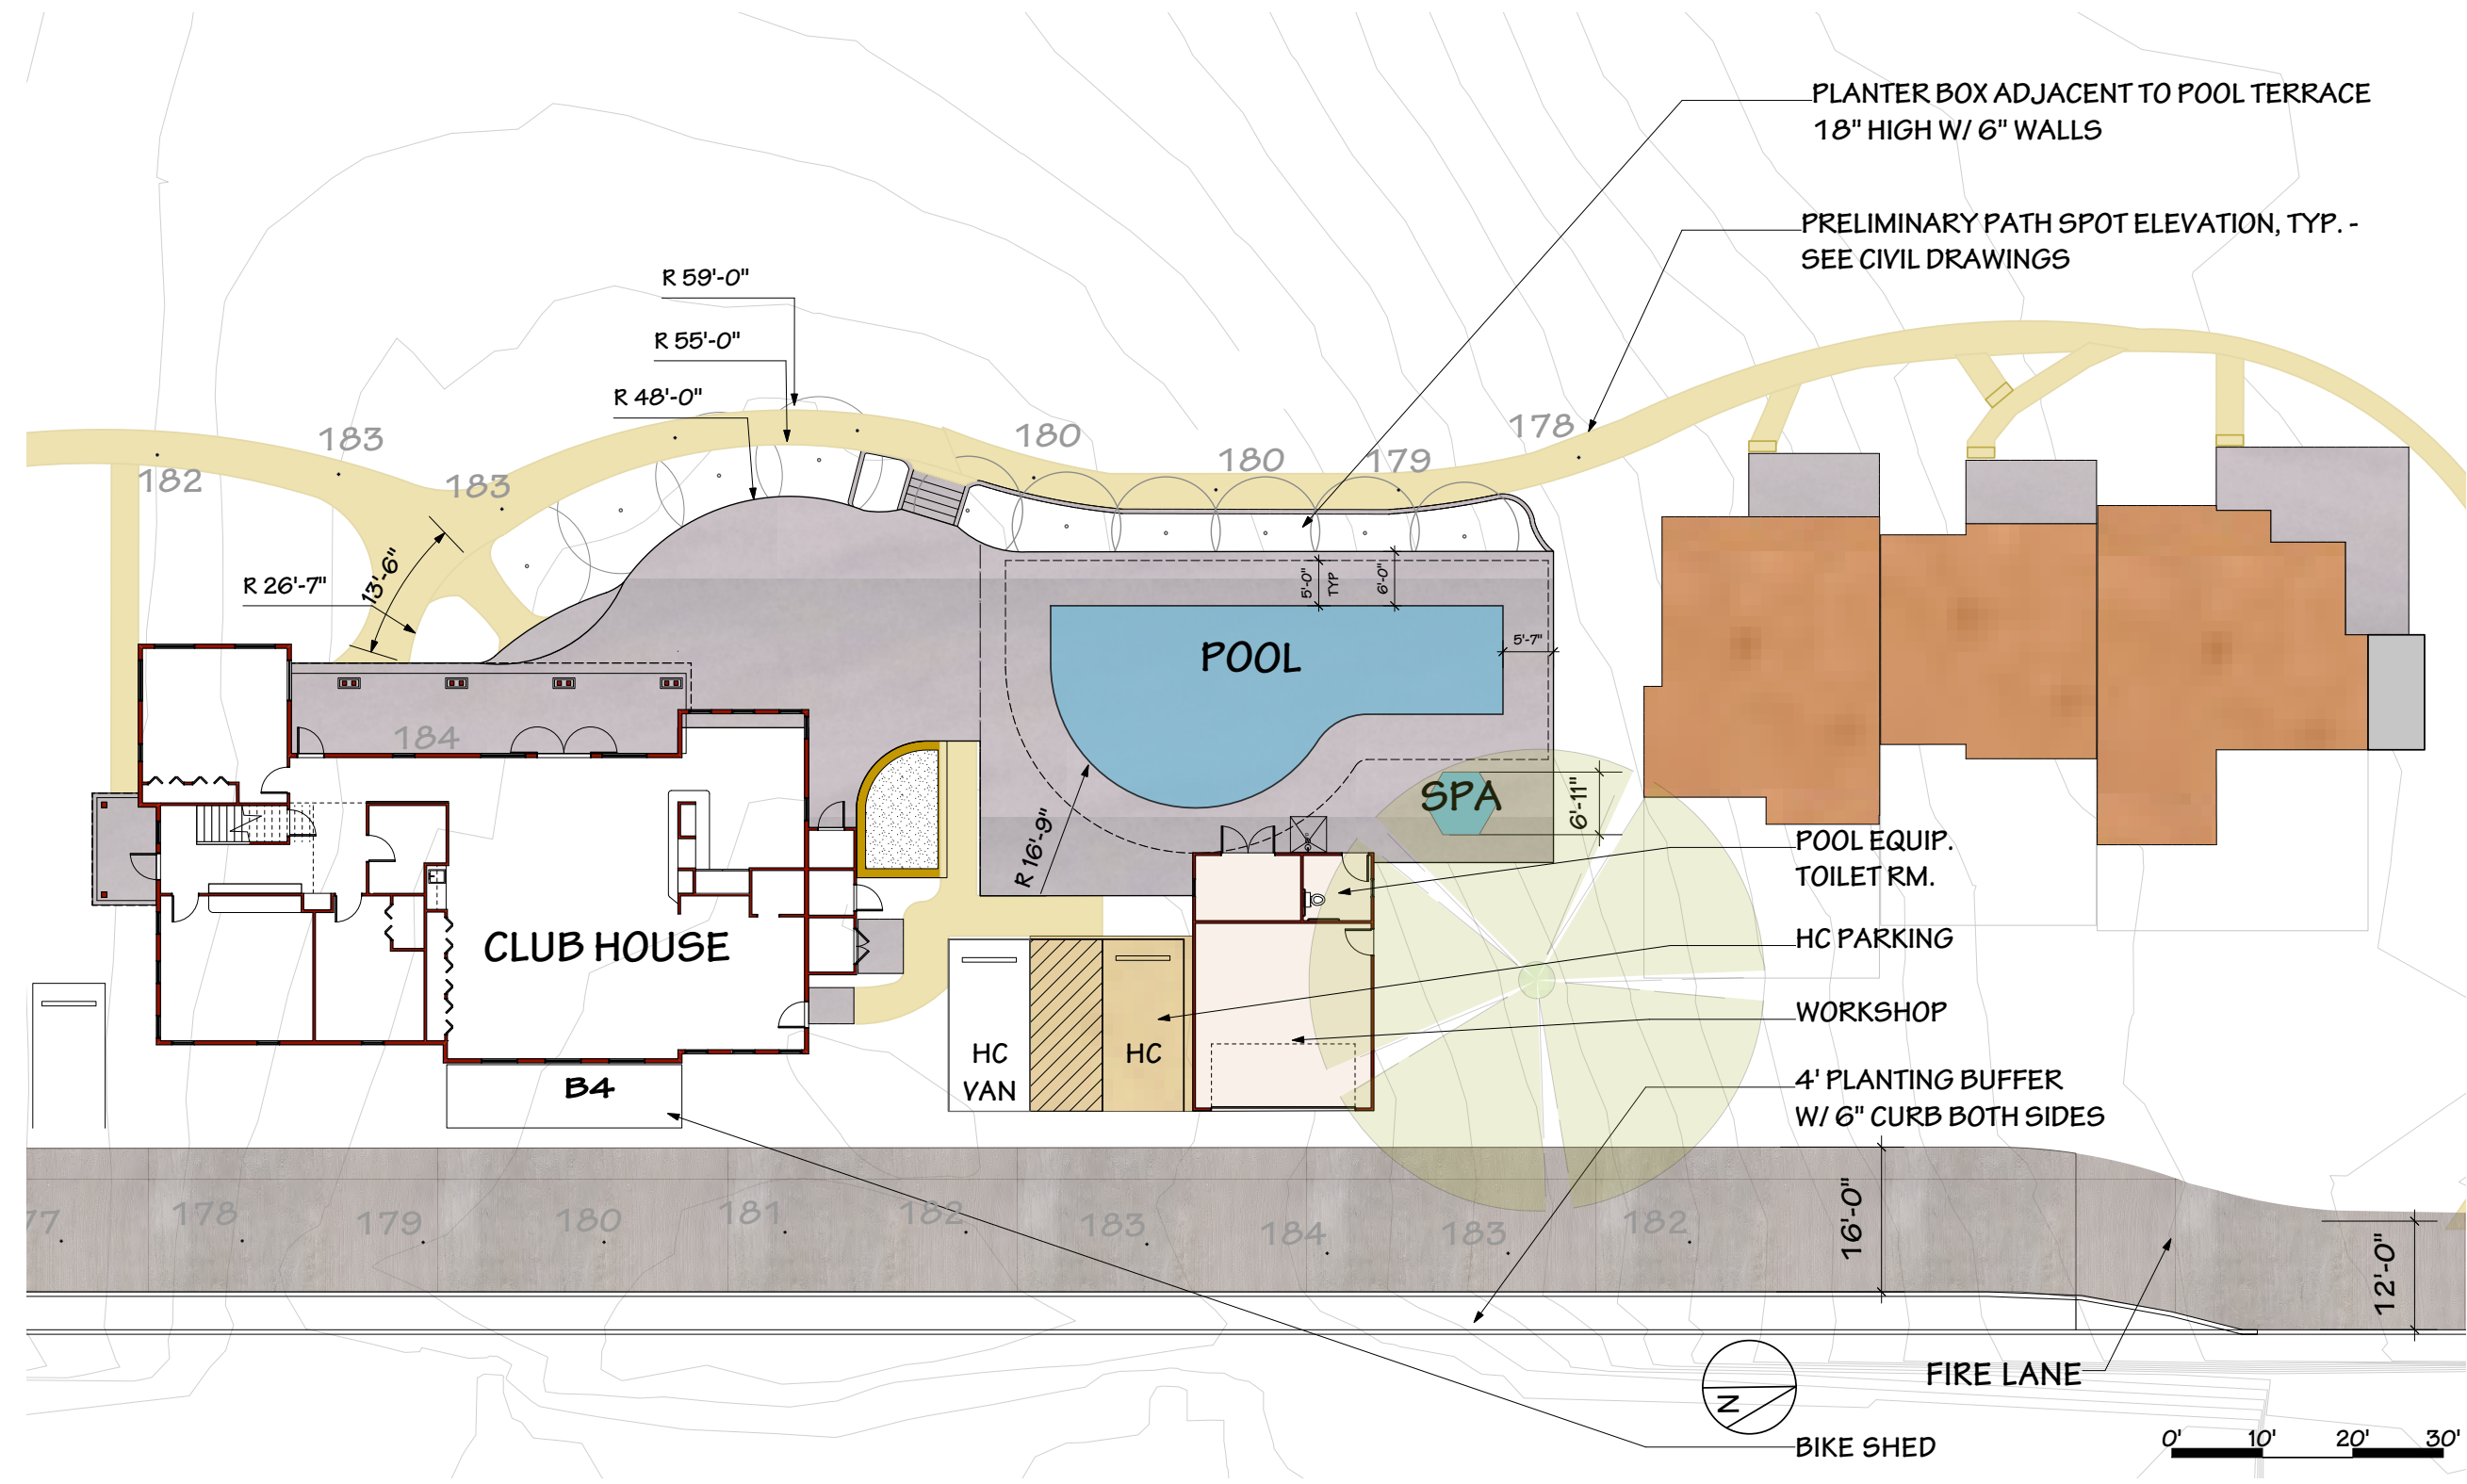

1 ENLARGED SITE PLAN
 Scale: 1"=10' at 24"x36"