


UNIT C2
SECOND LEVEL
1163 SF TOTAL

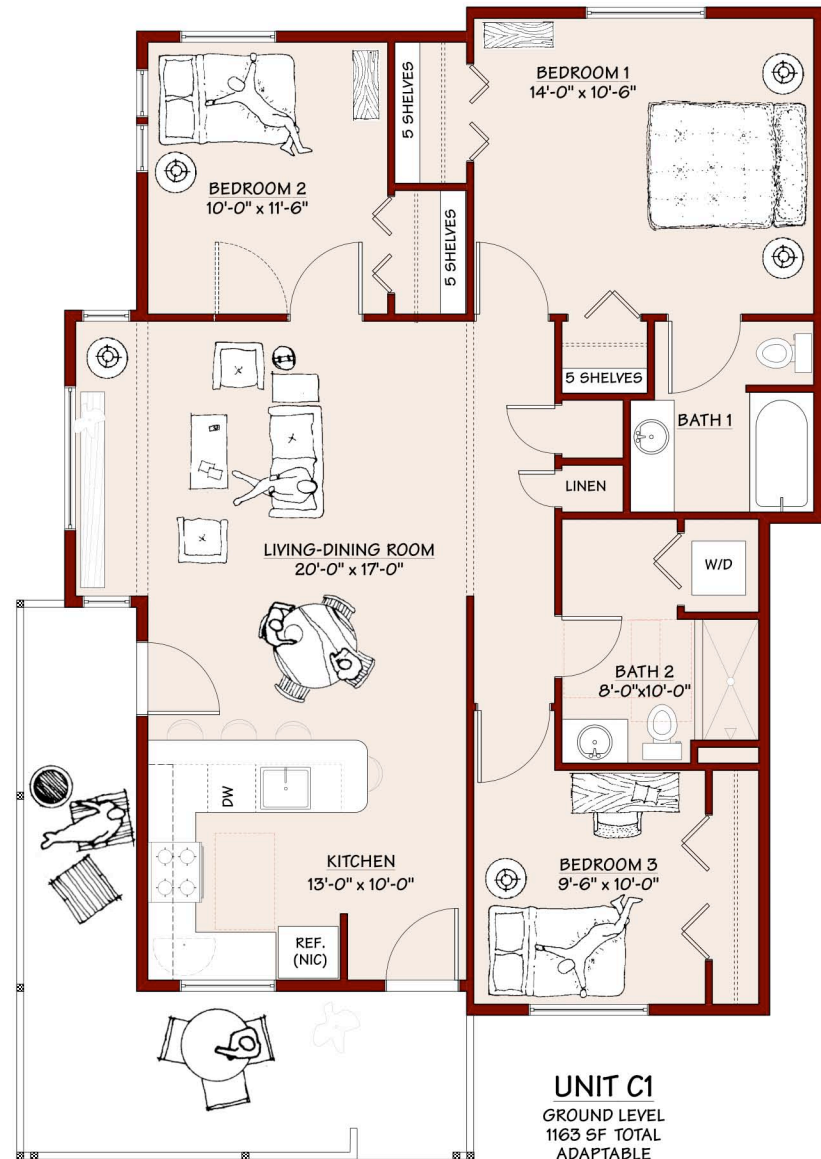

UNIT C1
GROUND LEVEL
1163 SF TOTAL
ADAPTABLE

1 UNIT C FLOOR PLAN
Scale: 3/8"=1'-0" (3/16"=1'-0" @ 11x17)

REVISIONS	BY
McCamant & Durrett Architects <small>1415 Chestnut Street, Newark, CA 94599 Tel: (415) 251-1000 Fax: (415) 251-0088 e-mail: info@mcamant.com</small>	
FAIR OAKS ECOHOUSING 4025 New York Avenue, Sacramento County, CA <small>IF SHEET SIZE IS 24X36 DRAWING IS SHOWN AT 100%. IF SHEET SIZE IS 11X17, DRAWING IS SHOWN REDUCED TO BOX.</small>	
PRIVATE HOUSE PLANS PRIVATE HOUSE WORKSHOP	
<small>DESIGN REVIEW PLANNING DEPT SET Date: 16 JULY 2014 Scale: 1/4"=1'-0" Drawn: MAD Job: FAIR OAKS Sheet:</small>	
UNIT C of 0 sheets	