


**UNIT D**  
SECOND FLOOR 538 SF

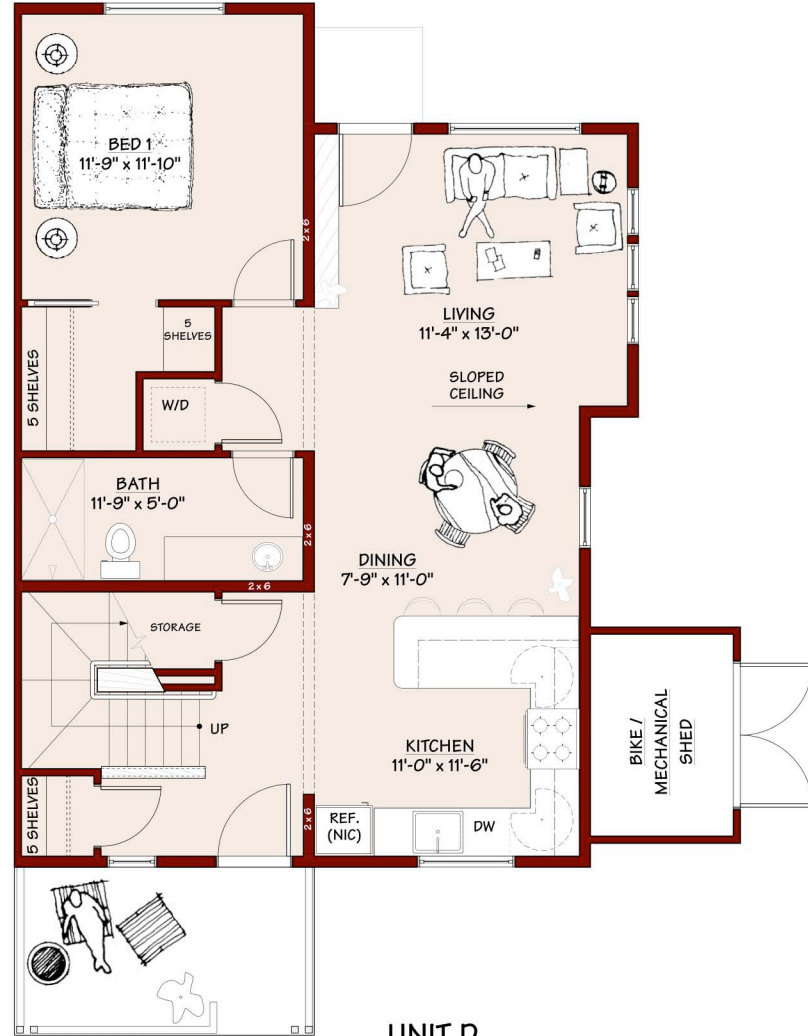

**UNIT D**  
FIRST FLOOR 1369 SF  
TOTAL UNIT D 1369 SF

**1 UNIT D FLOOR PLAN**  
Scale: 3/8"=1'-0" (3/16"=1'-0" @ 11x17)

REVISIONS	BY

McCaman & Durrett Architects  
141 Commercial Street, Nevada City, CA 95959  
Tel: (530)265-9980 Fax: (530)265-4398  
E-mail: info@mcadam.com



**FAIR OAKS  
ECOHOUSING**  
4025 New York Avenue, Sacramento County, CA

**PRIVATE HOUSE PLANS  
PRIVATE HOUSE WORKSHOP**

DESIGN REVIEW  
PLANNING DEPT SET  
Date: 16 JULY 2014  
Scale: 1/4"=1'-0"  
Drawn: MAD  
Job: FAIR OAKS  
Sheet:

**UNIT D**

of 0 sheets