


UNIT E
SECOND FLOOR 854 SF

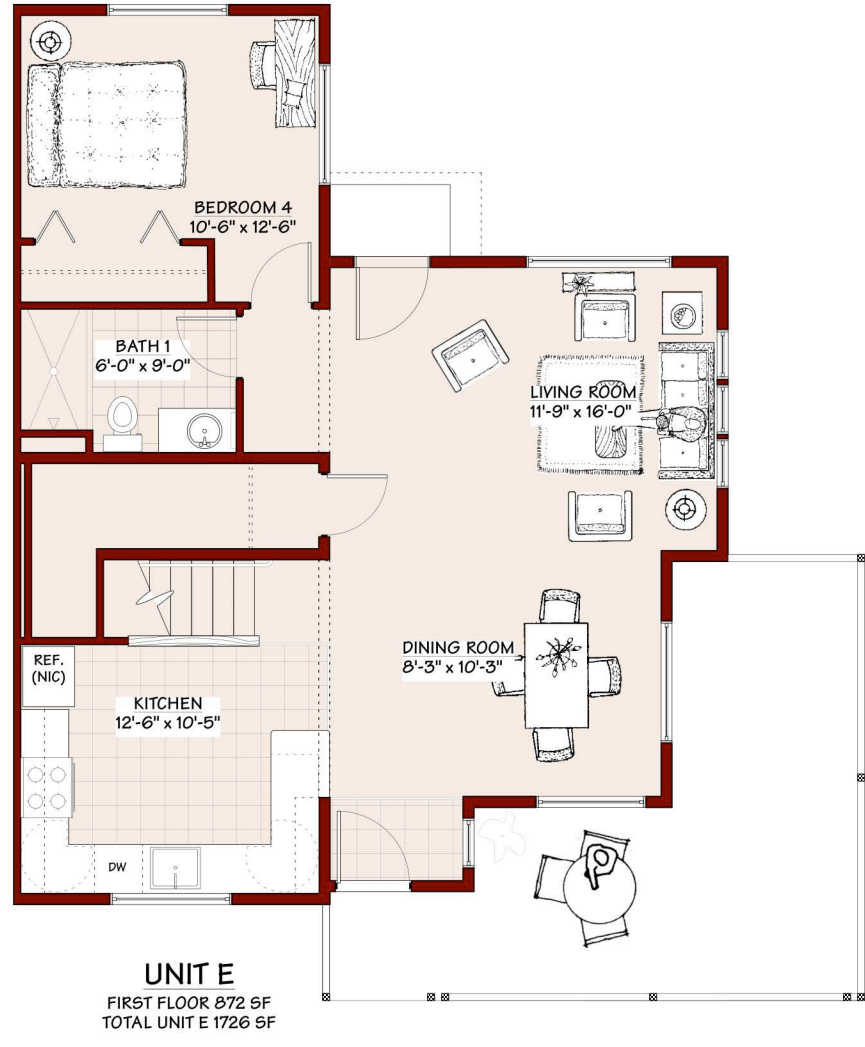

UNIT E
FIRST FLOOR 872 SF
TOTAL UNIT E 1726 SF

1 UNIT E FLOOR PLAN
Scale: 3/8"=1'-0" (3/16"=1'-0" @ 11x17)

REVISIONS	BY
<p>McCaman & Durrett Architects 1415 Commercial Street, Newark, CA 94599 Tel: (415) 221-9999 Fax: (415) 221-9998 E-mail: info@mcadamanddurrett.com</p>	
<p>FAIR OAKS ECHOUSING 4025 New York Avenue, Sacramento County, CA IF SHEET SIZE IS 24x36 DRAWING IS SHOWN AT 1/8" @ 11x17. DRAWING IS SHOWN REDUCED TO BOX.</p>	
<p>DESIGN REVIEW PLANNING DEPT SET Date: 16 JULY 2014 Scale: 1/4"=1'-0" Drawn: MAD Job: FAIR OAKS Sheet:</p>	
<p>UNIT E of 0 sheets</p>	