


**UNIT A2**  
SECOND LEVEL  
934 SF

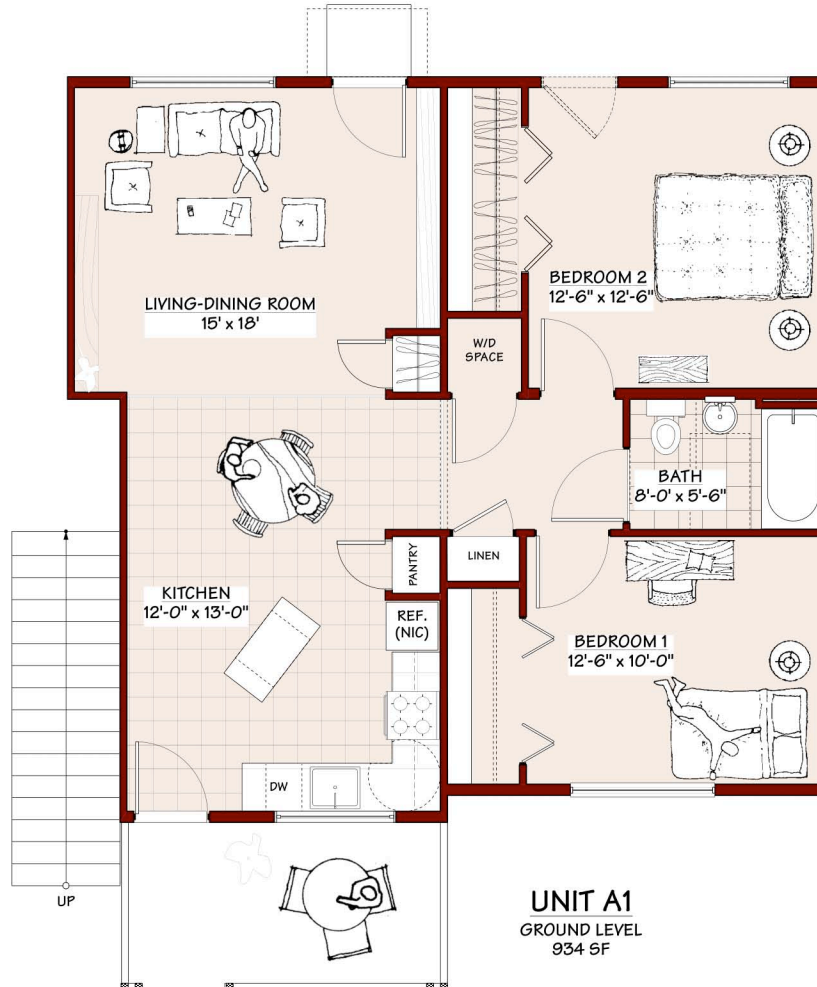

**UNIT A1**  
GROUND LEVEL  
934 SF

**1** UNIT A FLOOR PLAN  
Scale: 3/8"=1'-0" (3/16"=1'-0" @ 11x17)

REVISIONS	BY

**McCamant & Durrett Architects**  
1111 Commercial Street, Newark, CA 94599  
Tel: (530)265-9980 Fax: (530)265-4398  
E-mail: info@mcadur.com



**FAIR OAKS  
ECOHOUSING**  
4025 New York Avenue, Sacramento County, CA  
IF SHEET SIZE IS 24x36 DRAWING IS SHOWN AT 1/8"=1'-0". IF SHEET SIZE IS 11x17, DRAWING IS SHOWN REDUCED TO BOX.

**PRIVATE HOUSE PLANS  
PRIVATE HOUSE WORKSHOP**

DESIGN REVIEW  
PLANNING DEPT SET  
Date: 16 JULY 2014  
Scale: 1/4"=1'-0"  
Drawn: MAD  
Job: FAIR OAKS  
Sheet:

**UNIT A**  
of 0 sheets